



NOTES

- 1 Remove existing metal roof. Remove decking as necessary.
- 2 Remove existing balcony decking
- 3 Remove existing chimney to roof cavity
- 4 Remove existing asphalt shingles throughout
- 5 Remove existing chimney to footing

LEGEND

-  Existing
-  Demolition

1 2 3 4 5 6 7 8 9 10

A

B

C


D

E


F

G

H

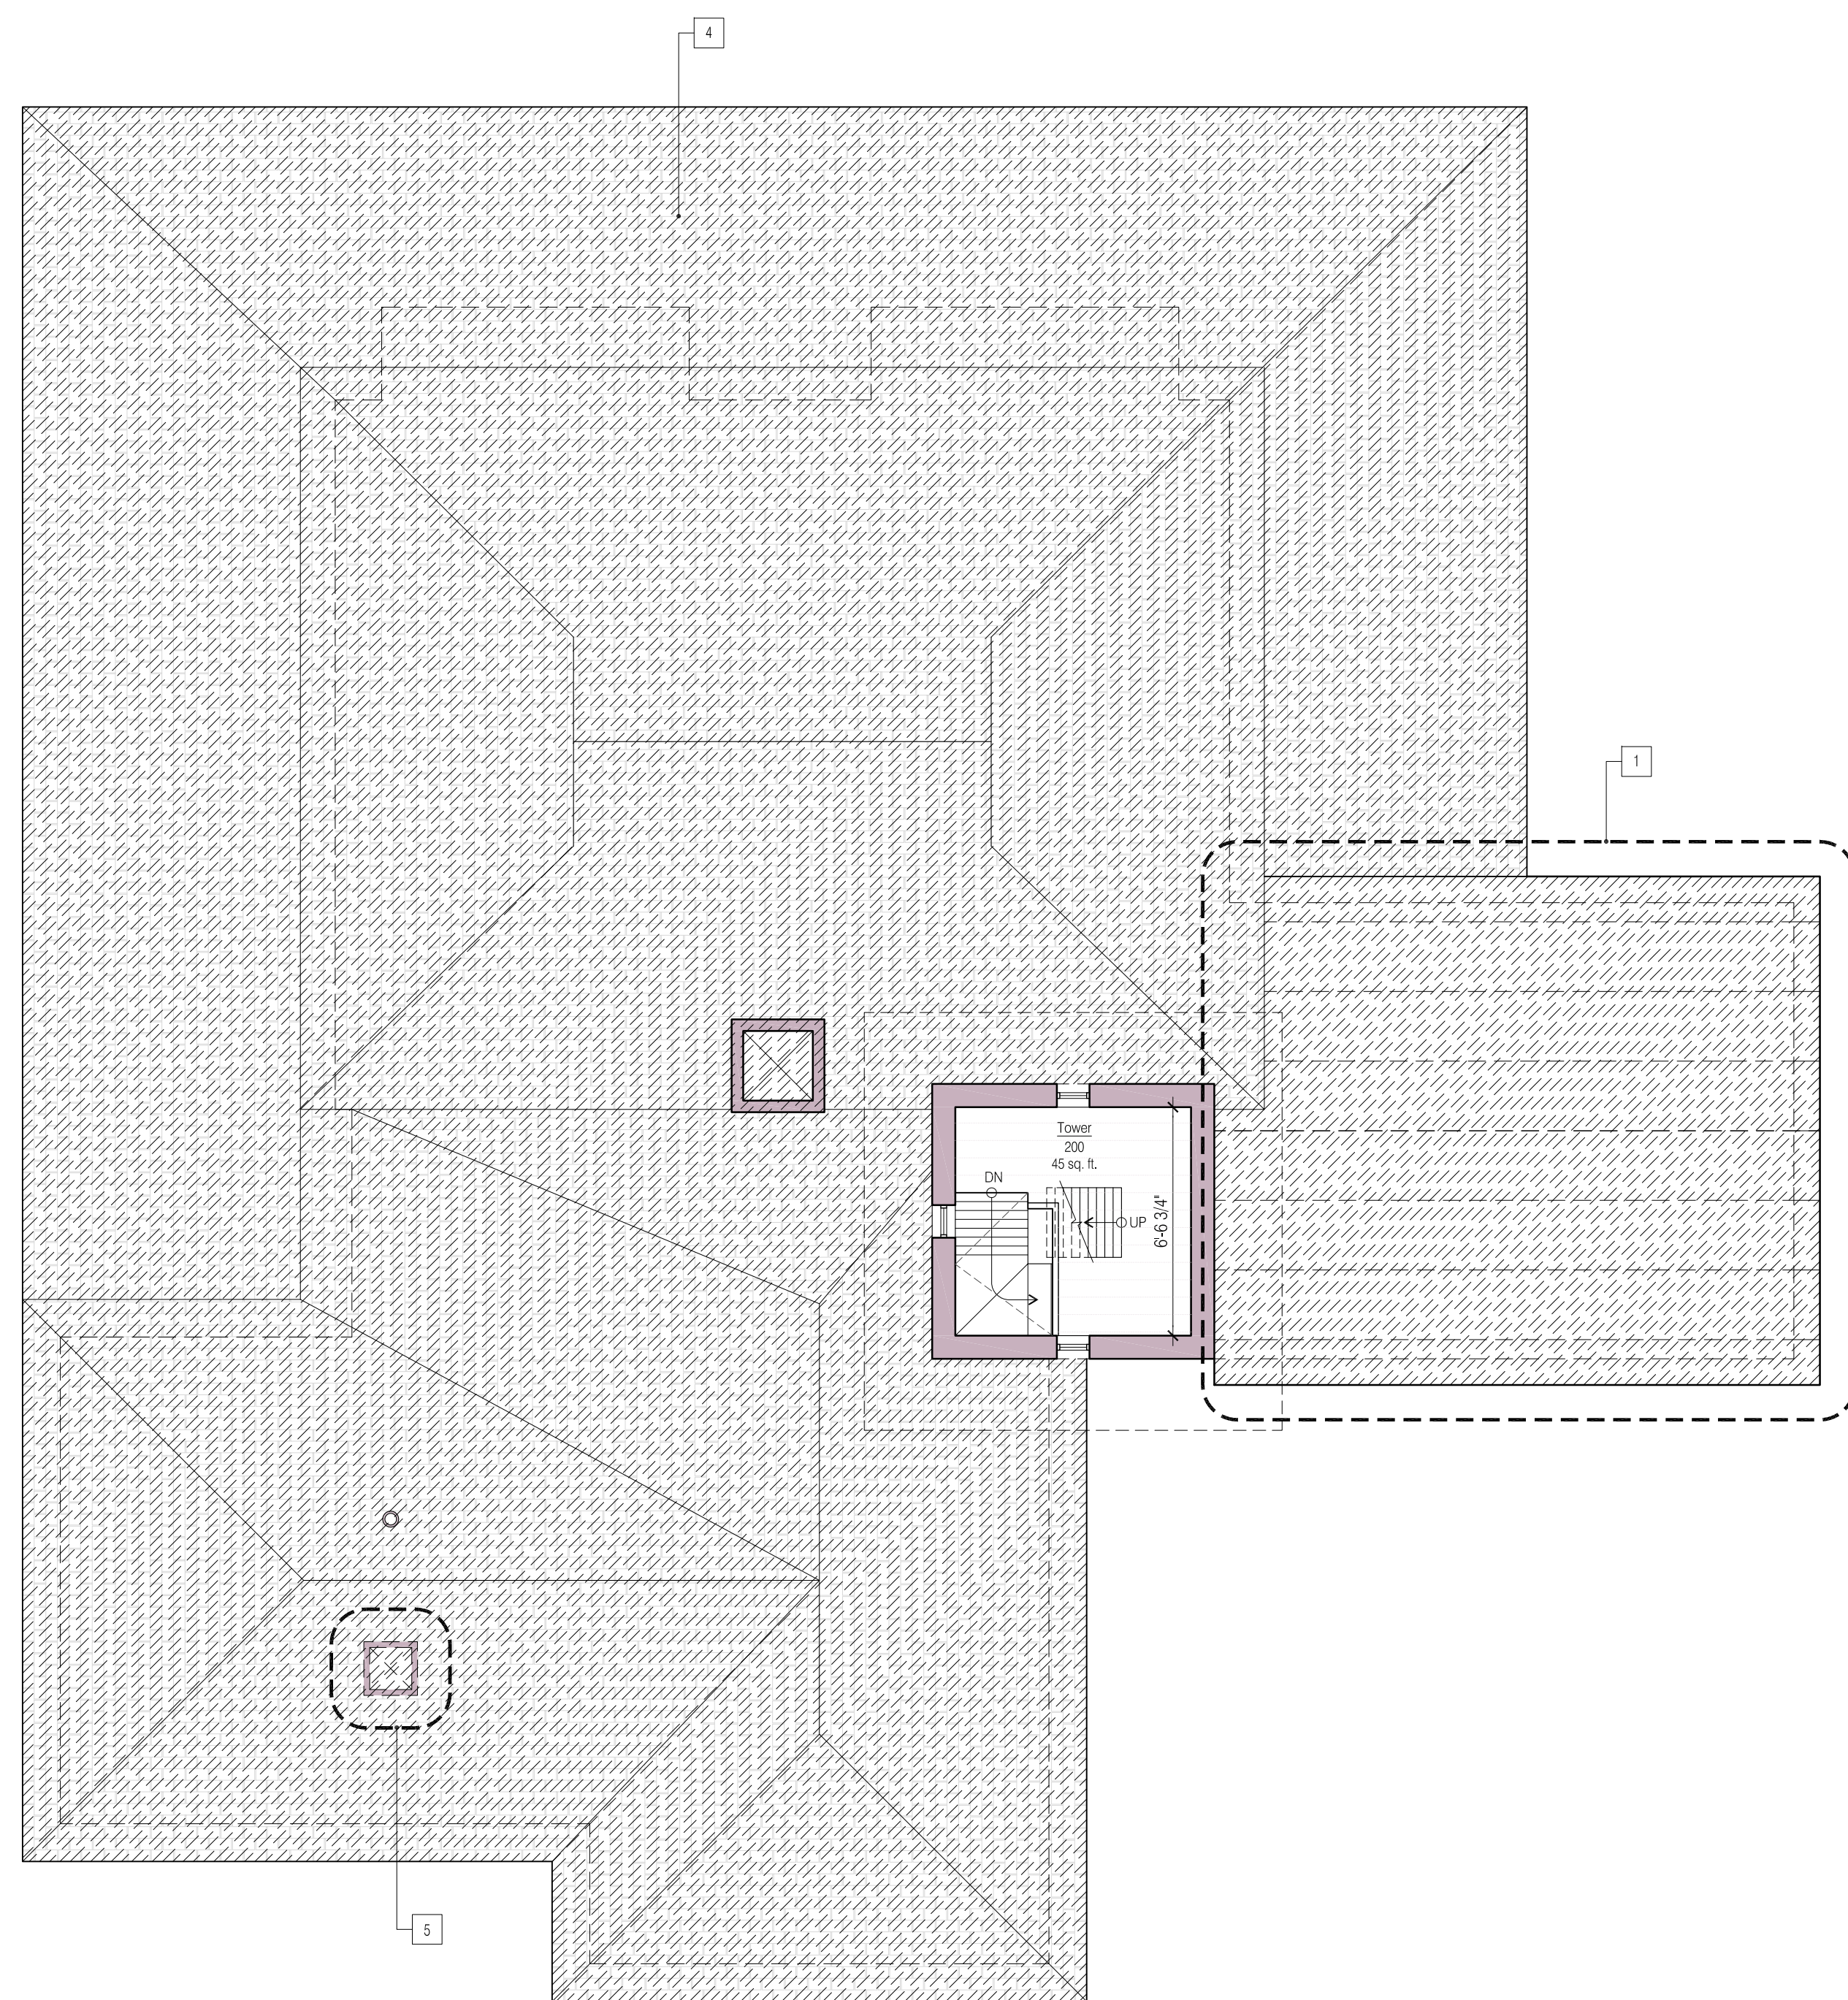

H1 TOWER SECOND FLOOR PLAN 1/4"=1'-0"

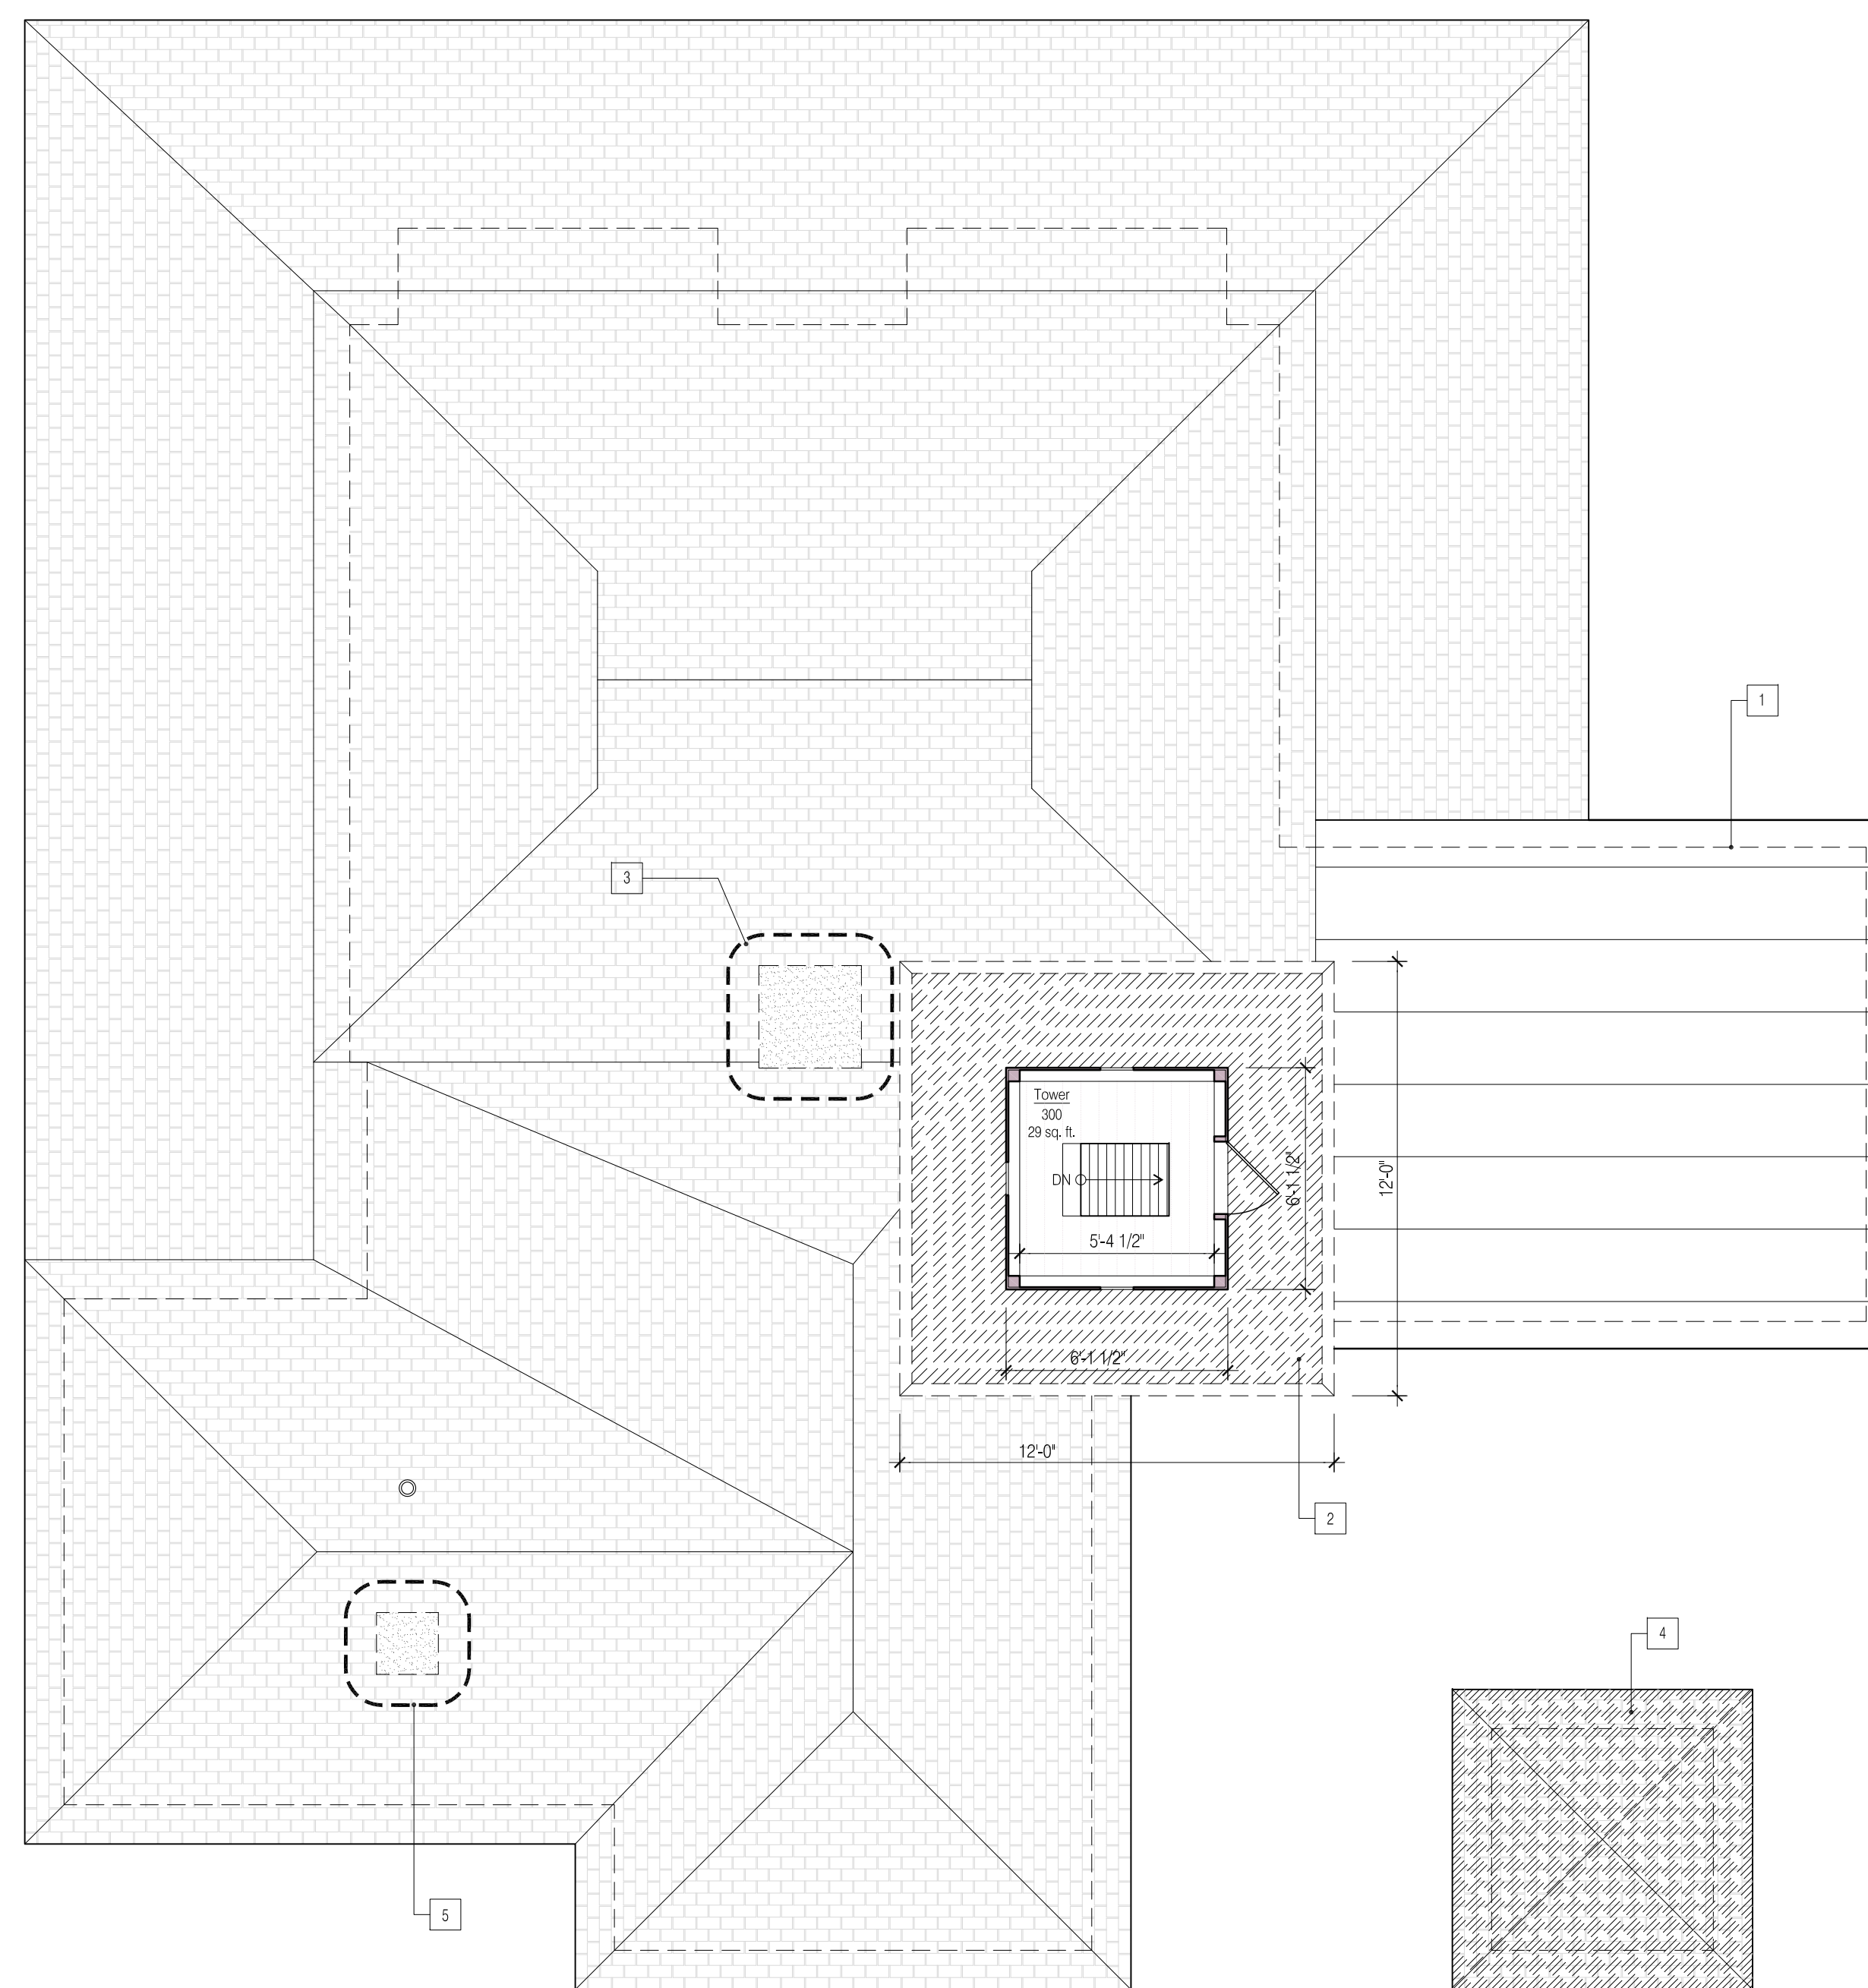

H6 TOWER THIRD FLOOR PLAN 1/4"=1'-0"

H9 TOWER ROOF PLAN 1/4"=1'-0"

ANDRE TCHELISTCHEFF ARCHITECTS
560 Broadway Suite 609 New York NY 10012
Telephone 212 431 1503 Fax 212 431 1506

- 1. Issued for Board Review 02/07/12
- 2. Revised 02/23/12

Smith - Taylor Cabin Taylor's Island Town of Shelter Island, New York	
Second Floor & Third Floor Demolition Plans	
Project # 11ST10	D1.1
Scale: 1/4" = 1'-0"	
7 December 2011	

